
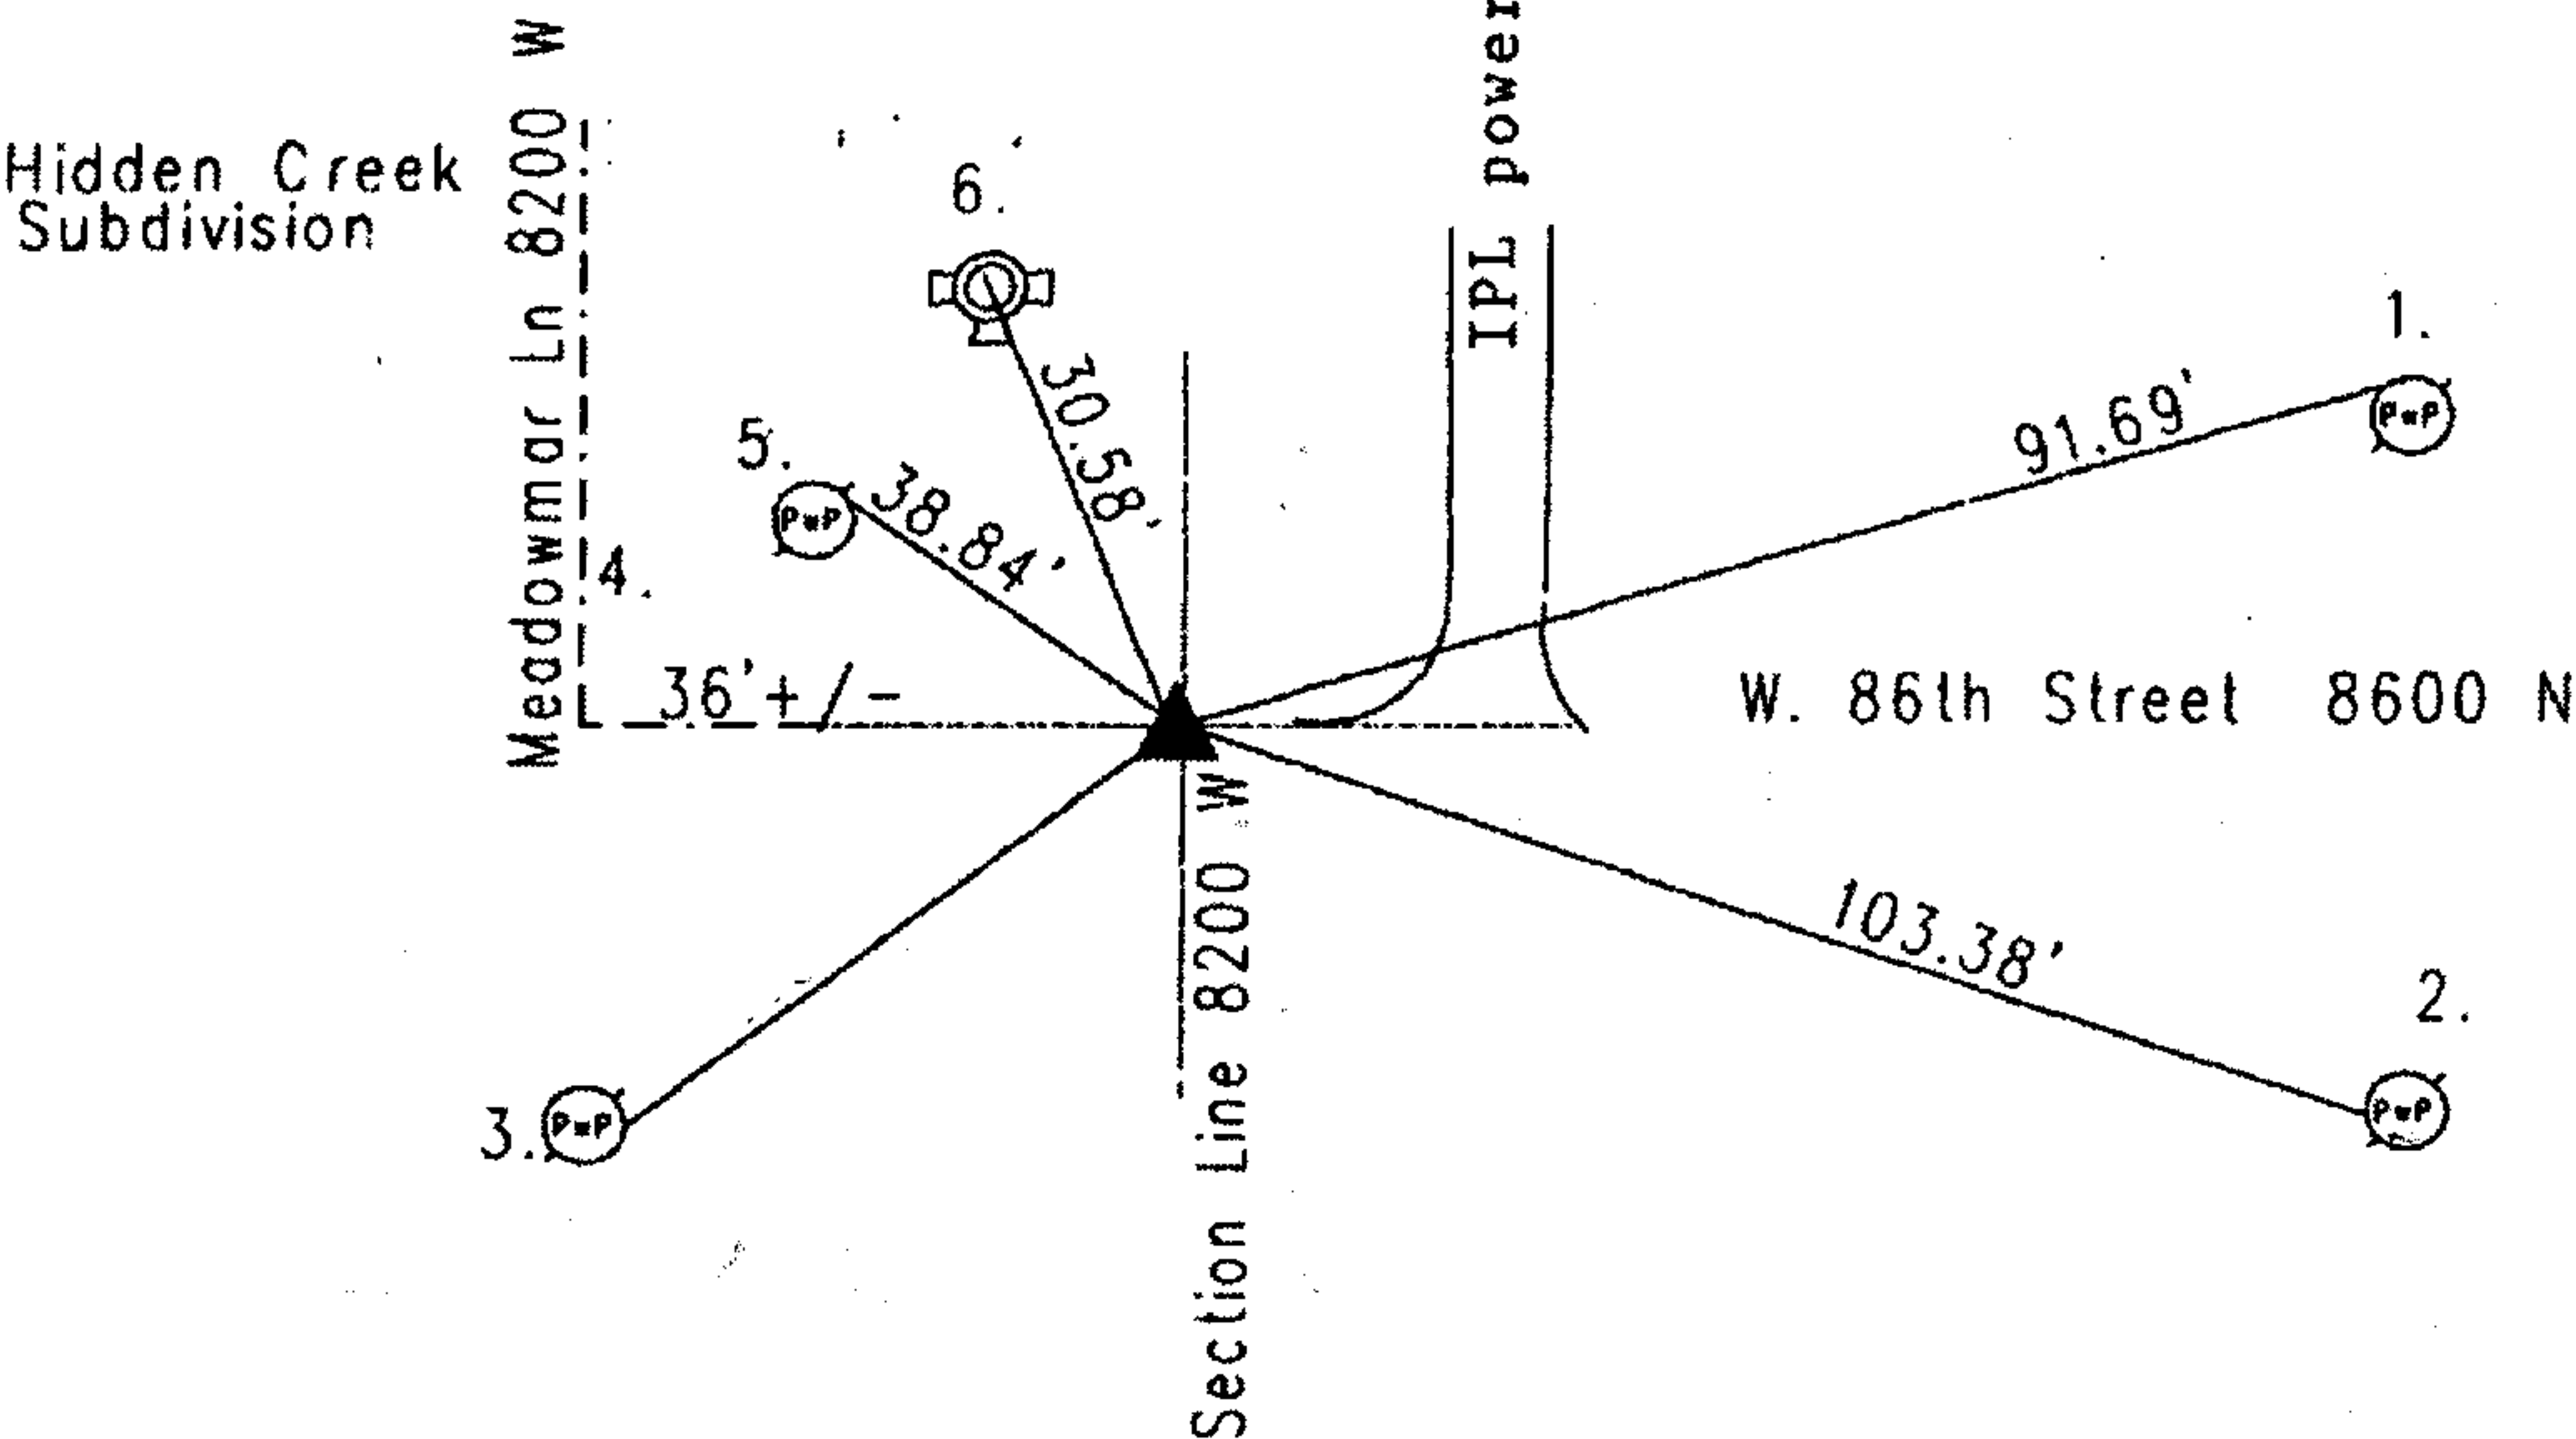


OFFICE OF THE MARION COUNTY SURVEYOR
SECTION RECORD CORNER
SECTION 21 TOWNSHIP 17 RANGE 2
DATE: --5-20-2000 2-18-05
PARTY CHIEF: Wilcoxon
CREW: _____
TYPE OF MARKER: Harrison
METHOD OF ESTABLISHMENT: County: 9-3-92

IN. S.P.C. E ZONE, NAD 83
NAME: 17022102
N: 517706.1870(m)
E: 45236.5360(m)

NOTE: Harrison set as per GPS coords
brass plug was destroyed..
Fd concrete base where the plug was

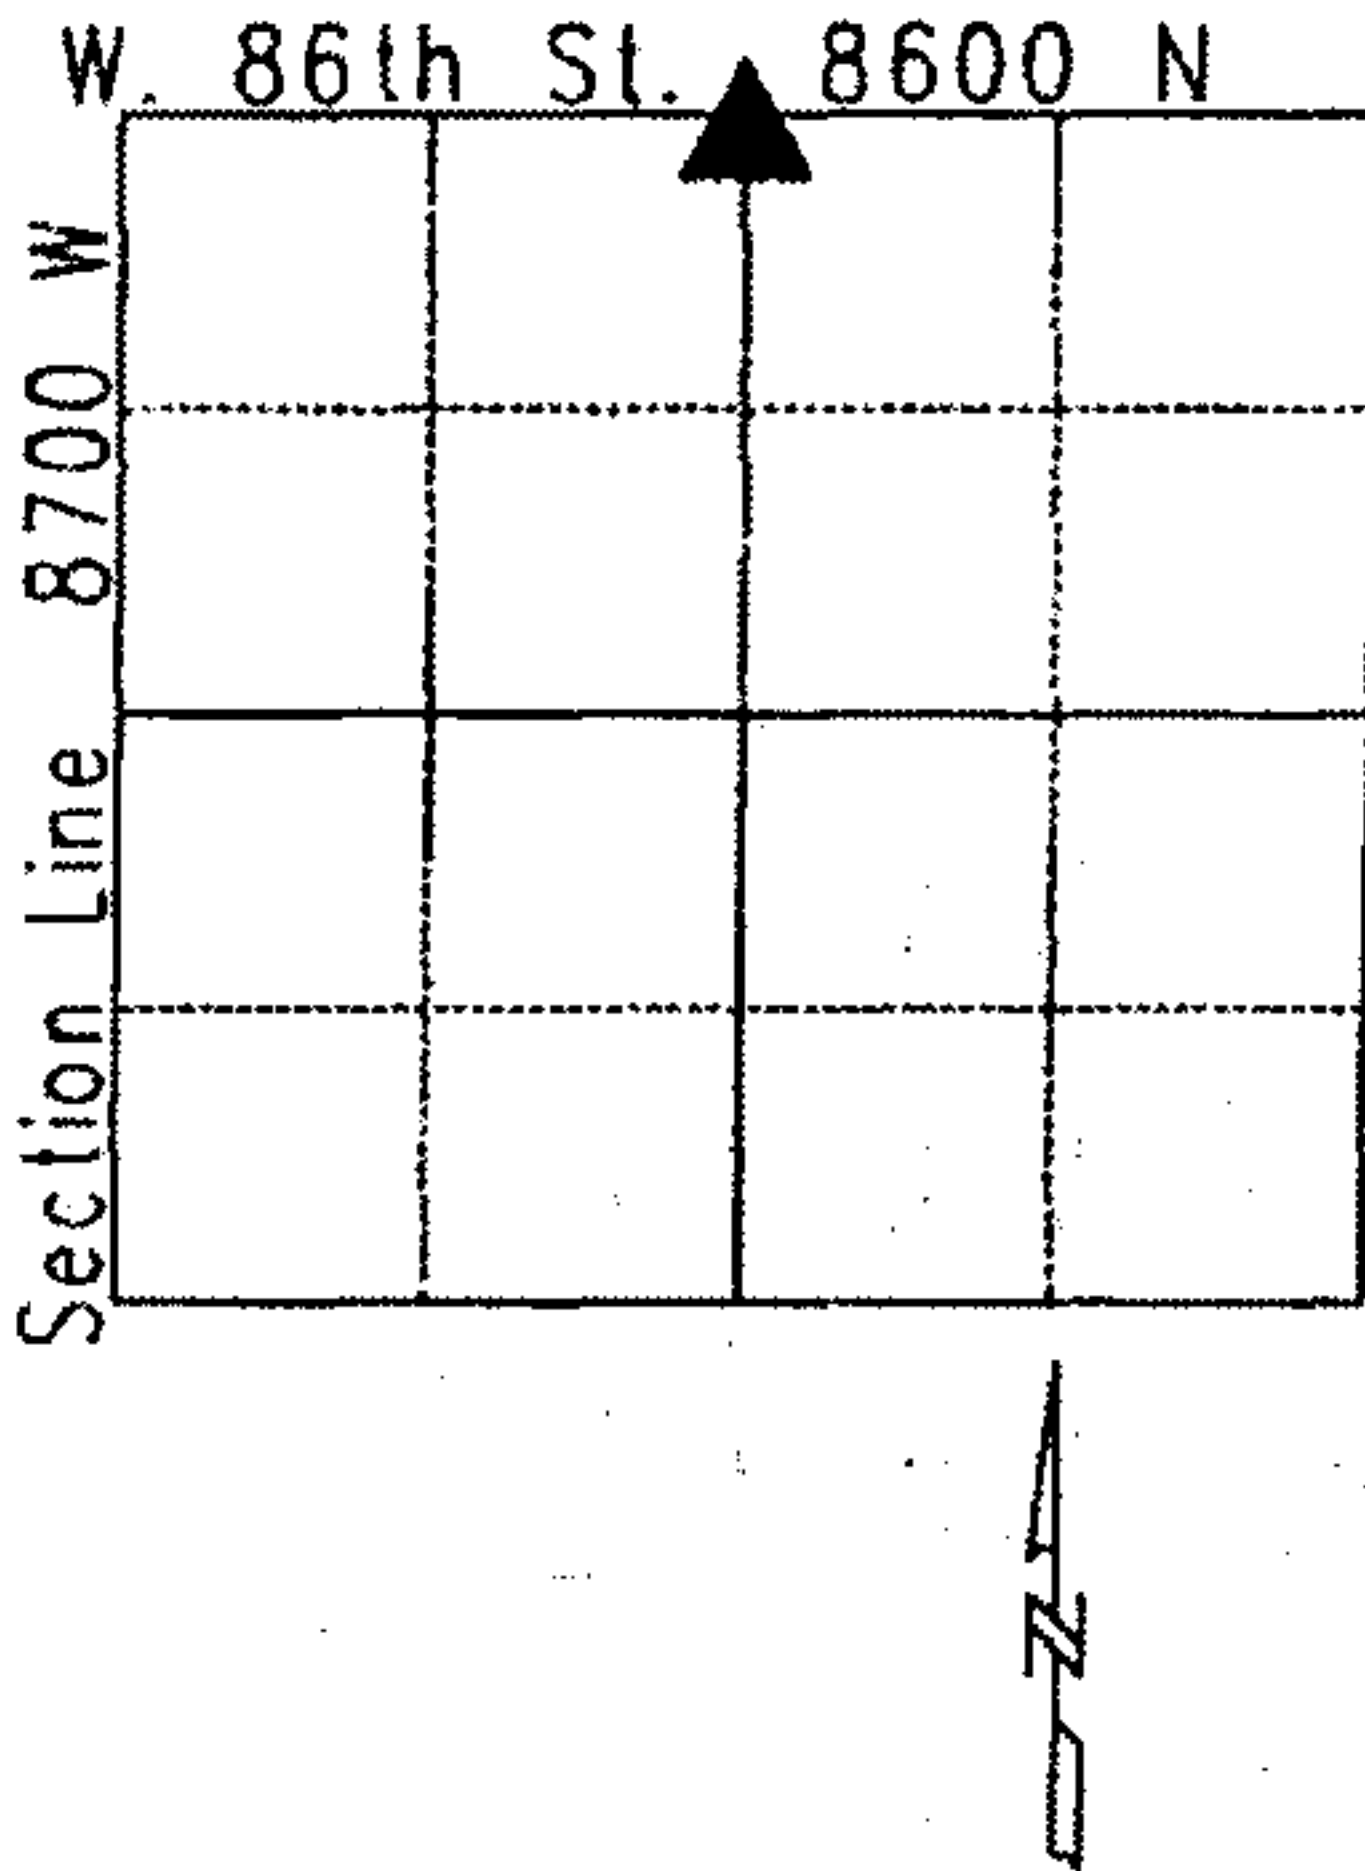

Original Post Set 1821 by Laughlin with witnesses: 10" Sugar Maple S 6 E 8 Links; 30" Black Oak N16W 9 Links per the Marion County Atlas pg. 4. 10-22-1849 Hasbrook set rock with witnesses: 18" Sugar N 85 E 44 links; 12" Beech N 2 E Links. 6-2-1959 Monroe called out corner as a copper plug in 8" square concrete base; state hwy station 24 and 70. 7-31-1973 Corner was called out as a copper plug by an unknown name. 4-23-75 Miller called out the corner as a brass plug in concrete. 8-23-80 Wilcoxon called out the corner as a brass plug in concrete. 3-8-88 Green called out the same. 9-3-92 Wilcoxon called out corner as a brass plug in concrete and a harrison monument was set where the brass plug was. 5-2000 Corner was set by MCSO.

| REF. | DISTANCE | DESCRIPTION |
|------|------------|-----------------------------------------------------|
| 1. | 91.69' | PK nail w/shiner N PwP#299-191YA 36"up |
| 2. | 103.38' | Mag nail w/brass washer W PwP 100-T-366-191YB 12"up |
| 3. | 62.55' | PK nail E PwP#57-191YB 30"up |
| 4. | 36.00' +/- | due W to C/L of Meadowmar Lane 8200 W |
| 5. | 38.84' | PK nail w/shiner E PwP#298-191YA 18"up |
| 6. | 30.58' | Top nut of fire hydrant |
| | | |
| | | |
| | | |
| | | |
| | | |